

**KEY NOTES**

①

**SHEET NOTES**


- REFER TO SHEET A.00.00 FOR INDEX, PROJECT INFORMATION. REFER TO SHEET A00.01 FOR GRAPHIC SYMBOLS. REFER TO SHEET A00.10 FOR ABBREVIATIONS, GENERAL NOTES & MOUNTING HEIGHTS
- PARTITIONS ARE DIMENSIONED FROM FINISH FACE TO FINISH FACE, UNLESS OTHERWISE NOTED. MAINTAIN DIMENSIONS MARKED 'CLEAR'. ALLOW FOR THICKNESS OF FINISHES
- G.C. TO COORDINATE MEP AND FIRE PROTECTION WORK THAT EXTENDS OUTSIDE THE WORK AREA
- G.C. TO VERIFY ALL EXISTING CONDITIONS AND NOTIFY ARCHITECT OF ANY DISCREPANCIES PRIOR TO ANY WORK
- WHERE SURFACES ARE TO REMAIN, PATCH/REPAIR AS REQUIRED AND COORDINATE WITH NEW CONSTRUCTION
- REFER TO SHEET A12.00 FOR PARTITION TYPES. ALL PARTITIONS TO BE TYPE B UNLESS NOTED OTHERWISE
- PATCH AND/OR REPAIR ANY DAMAGED CONSTRUCTION AT ALL AREAS TO REMAIN. PREP WALLS TO RECEIVE NEW FINISHES
- G.C. TO VERIFY ALL 'HOLD' DIMENSIONS AND COORDINATE WITH EQUIPMENT AS SCHEDULED. REFER TO SHEET A00.30 FOR EQUIPMENT LEGEND
- ANY DAMAGE TO EXISTING FIREPROOFING DUE TO CONSTRUCTION TO BE REPLACED TO MATCH EXISTING
- PROVIDE NON-COMBUSTIBLE BLOCKING AT ALL WALLS SUPPORTED EQUIPMENT AND MILLWORK
- ALL WALLS @ EXTERIOR MULLIONS TO BE CENTERED ON MULLION U.N.O. REFER TO DETAIL SHEET FOR CONNECTION DETAIL

**WALL TYPES**

- A** 3<sup>5/8</sup>" STUD, TWO-SIDED GYP., UP TO DECK
- B** 3<sup>5/8</sup>" STUD, TWO-SIDED GYP., UP TO 10'-6" A.F.F.
- C** 3<sup>5/8</sup>" STUD, SINGLE-SIDED GYP., UP TO 10'-6" A.F.F.
- D** 3<sup>5/8</sup>" STUD, SINGLE-SIDED GYP., UP TO DECK

**GRAPHIC LEGEND**

- NEW CONSTRUCTION
- EXISTING CONSTRUCTION TO REMAIN
- NEW MILLWORK
- AREA NOT IN SCOPE

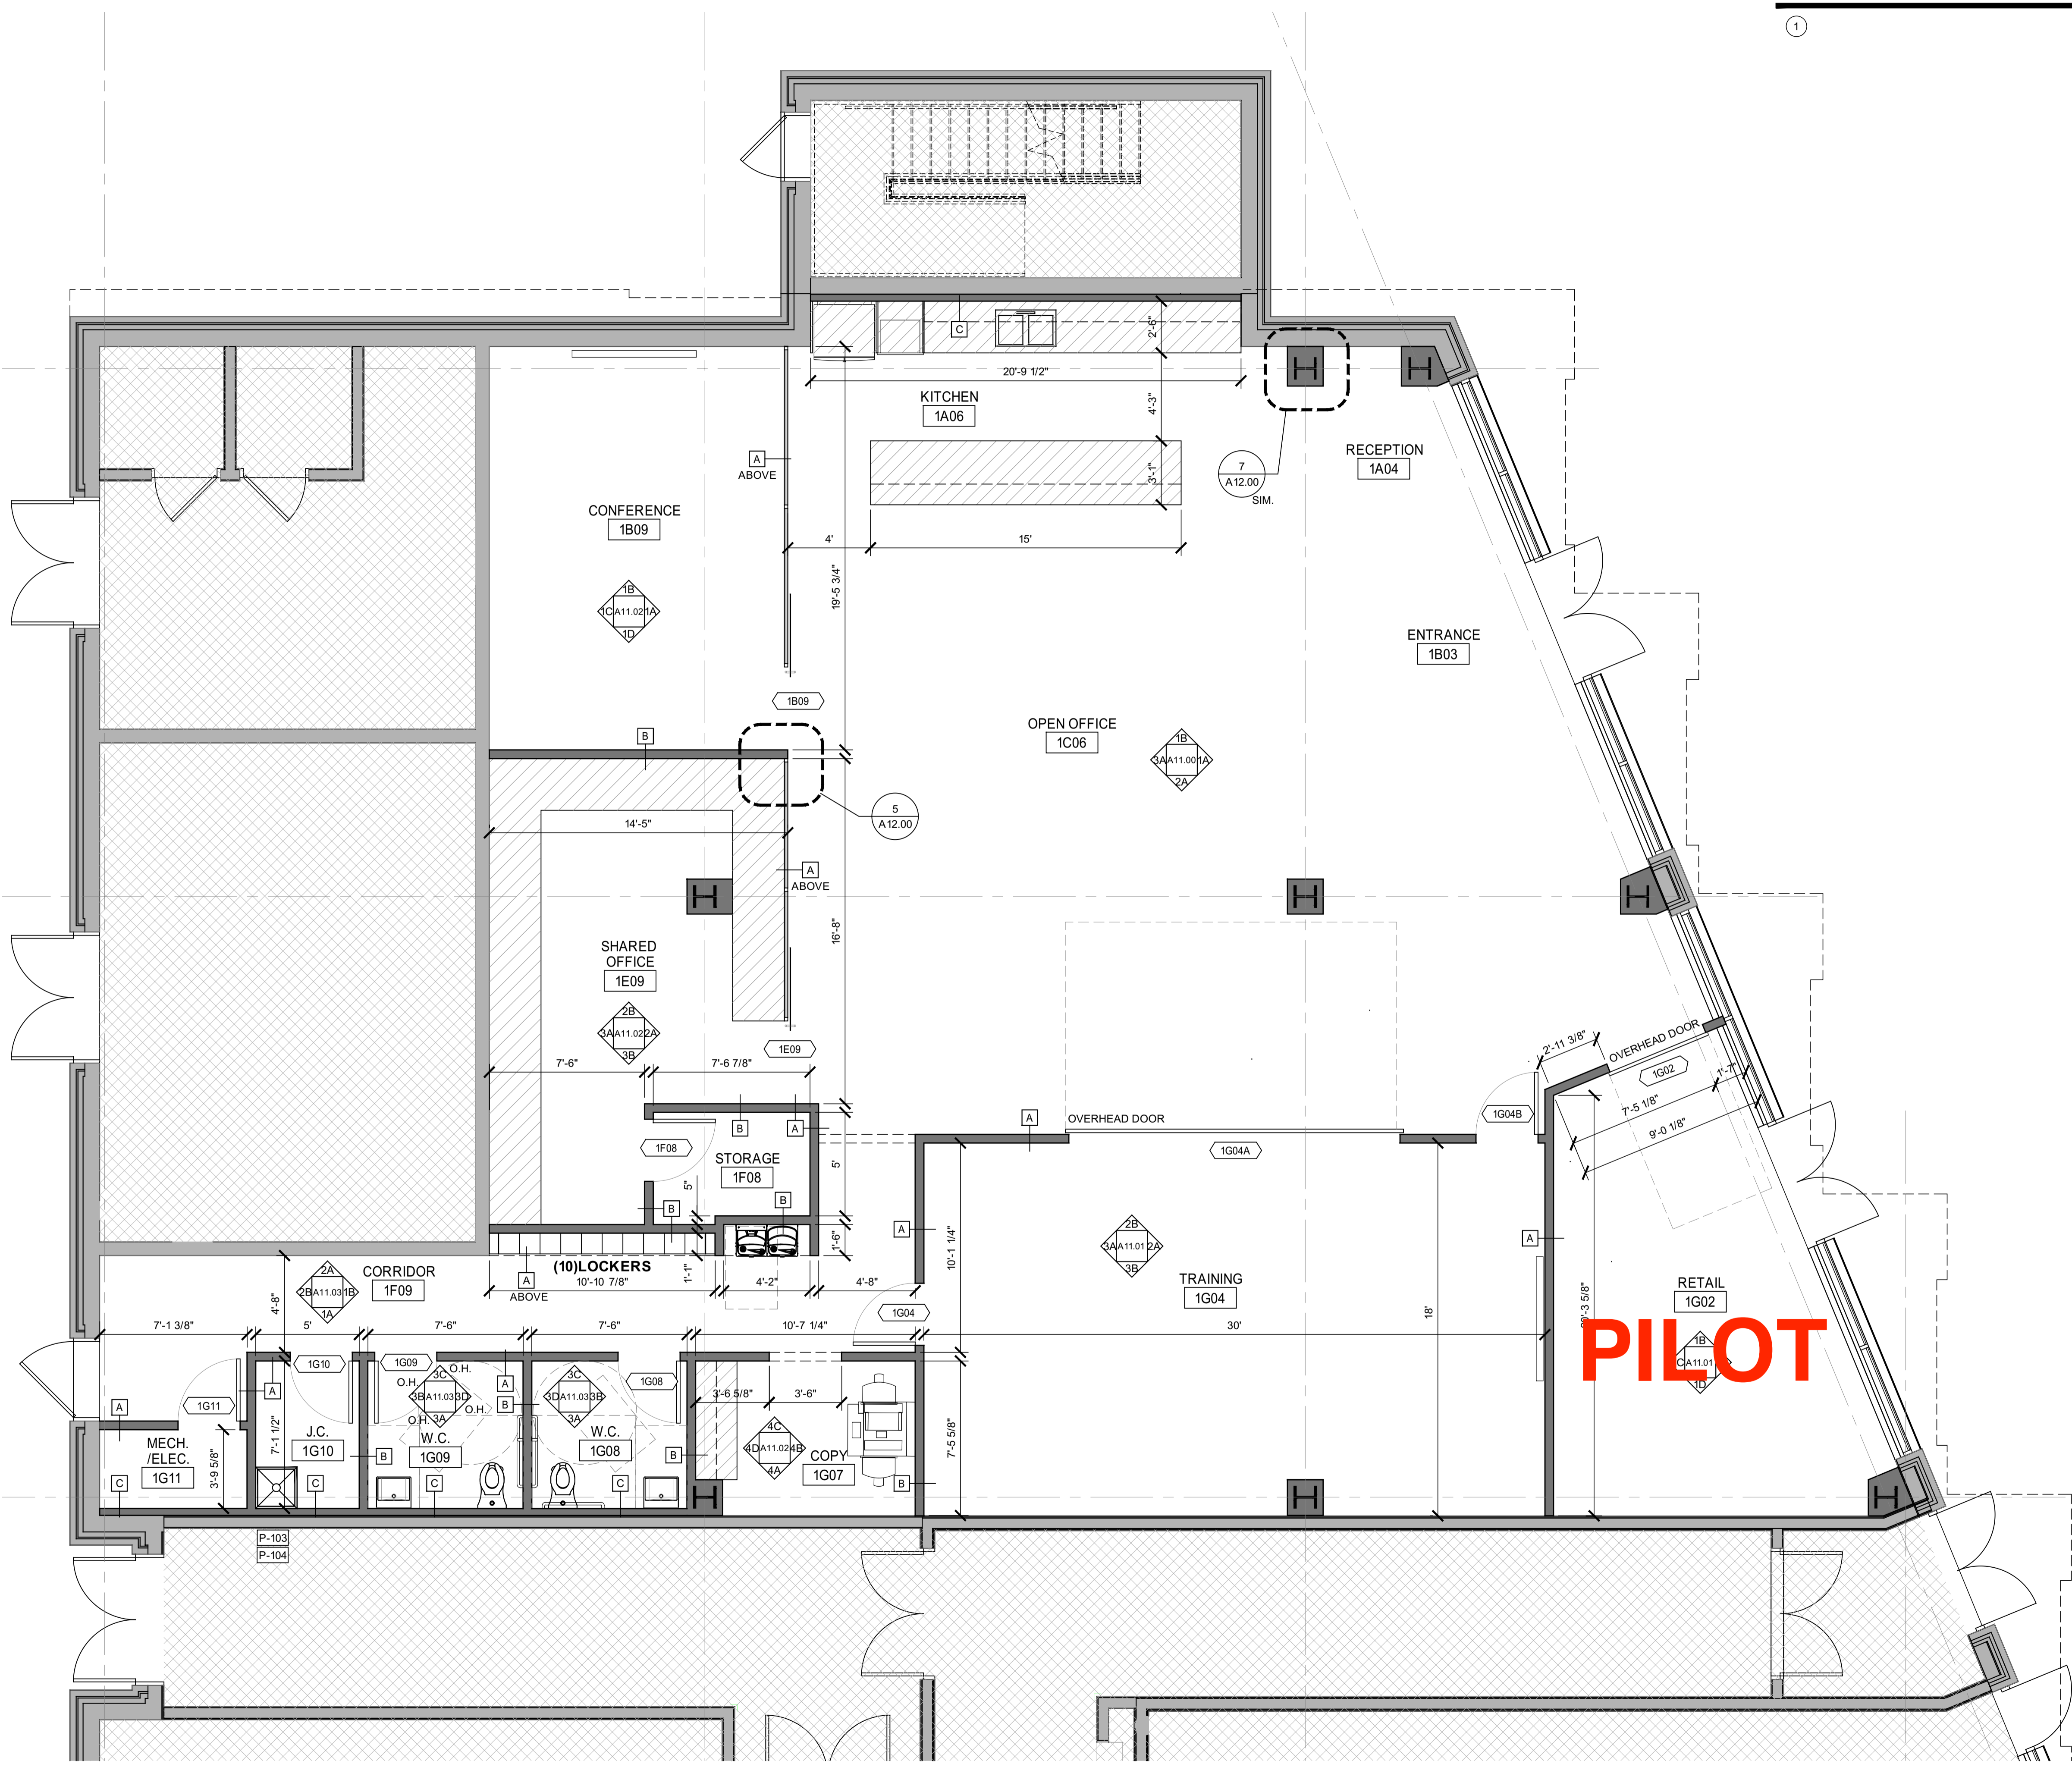

① FLOOR PLAN  
SCALE: 1/4" = 1'-0"